


FASANENHAIN

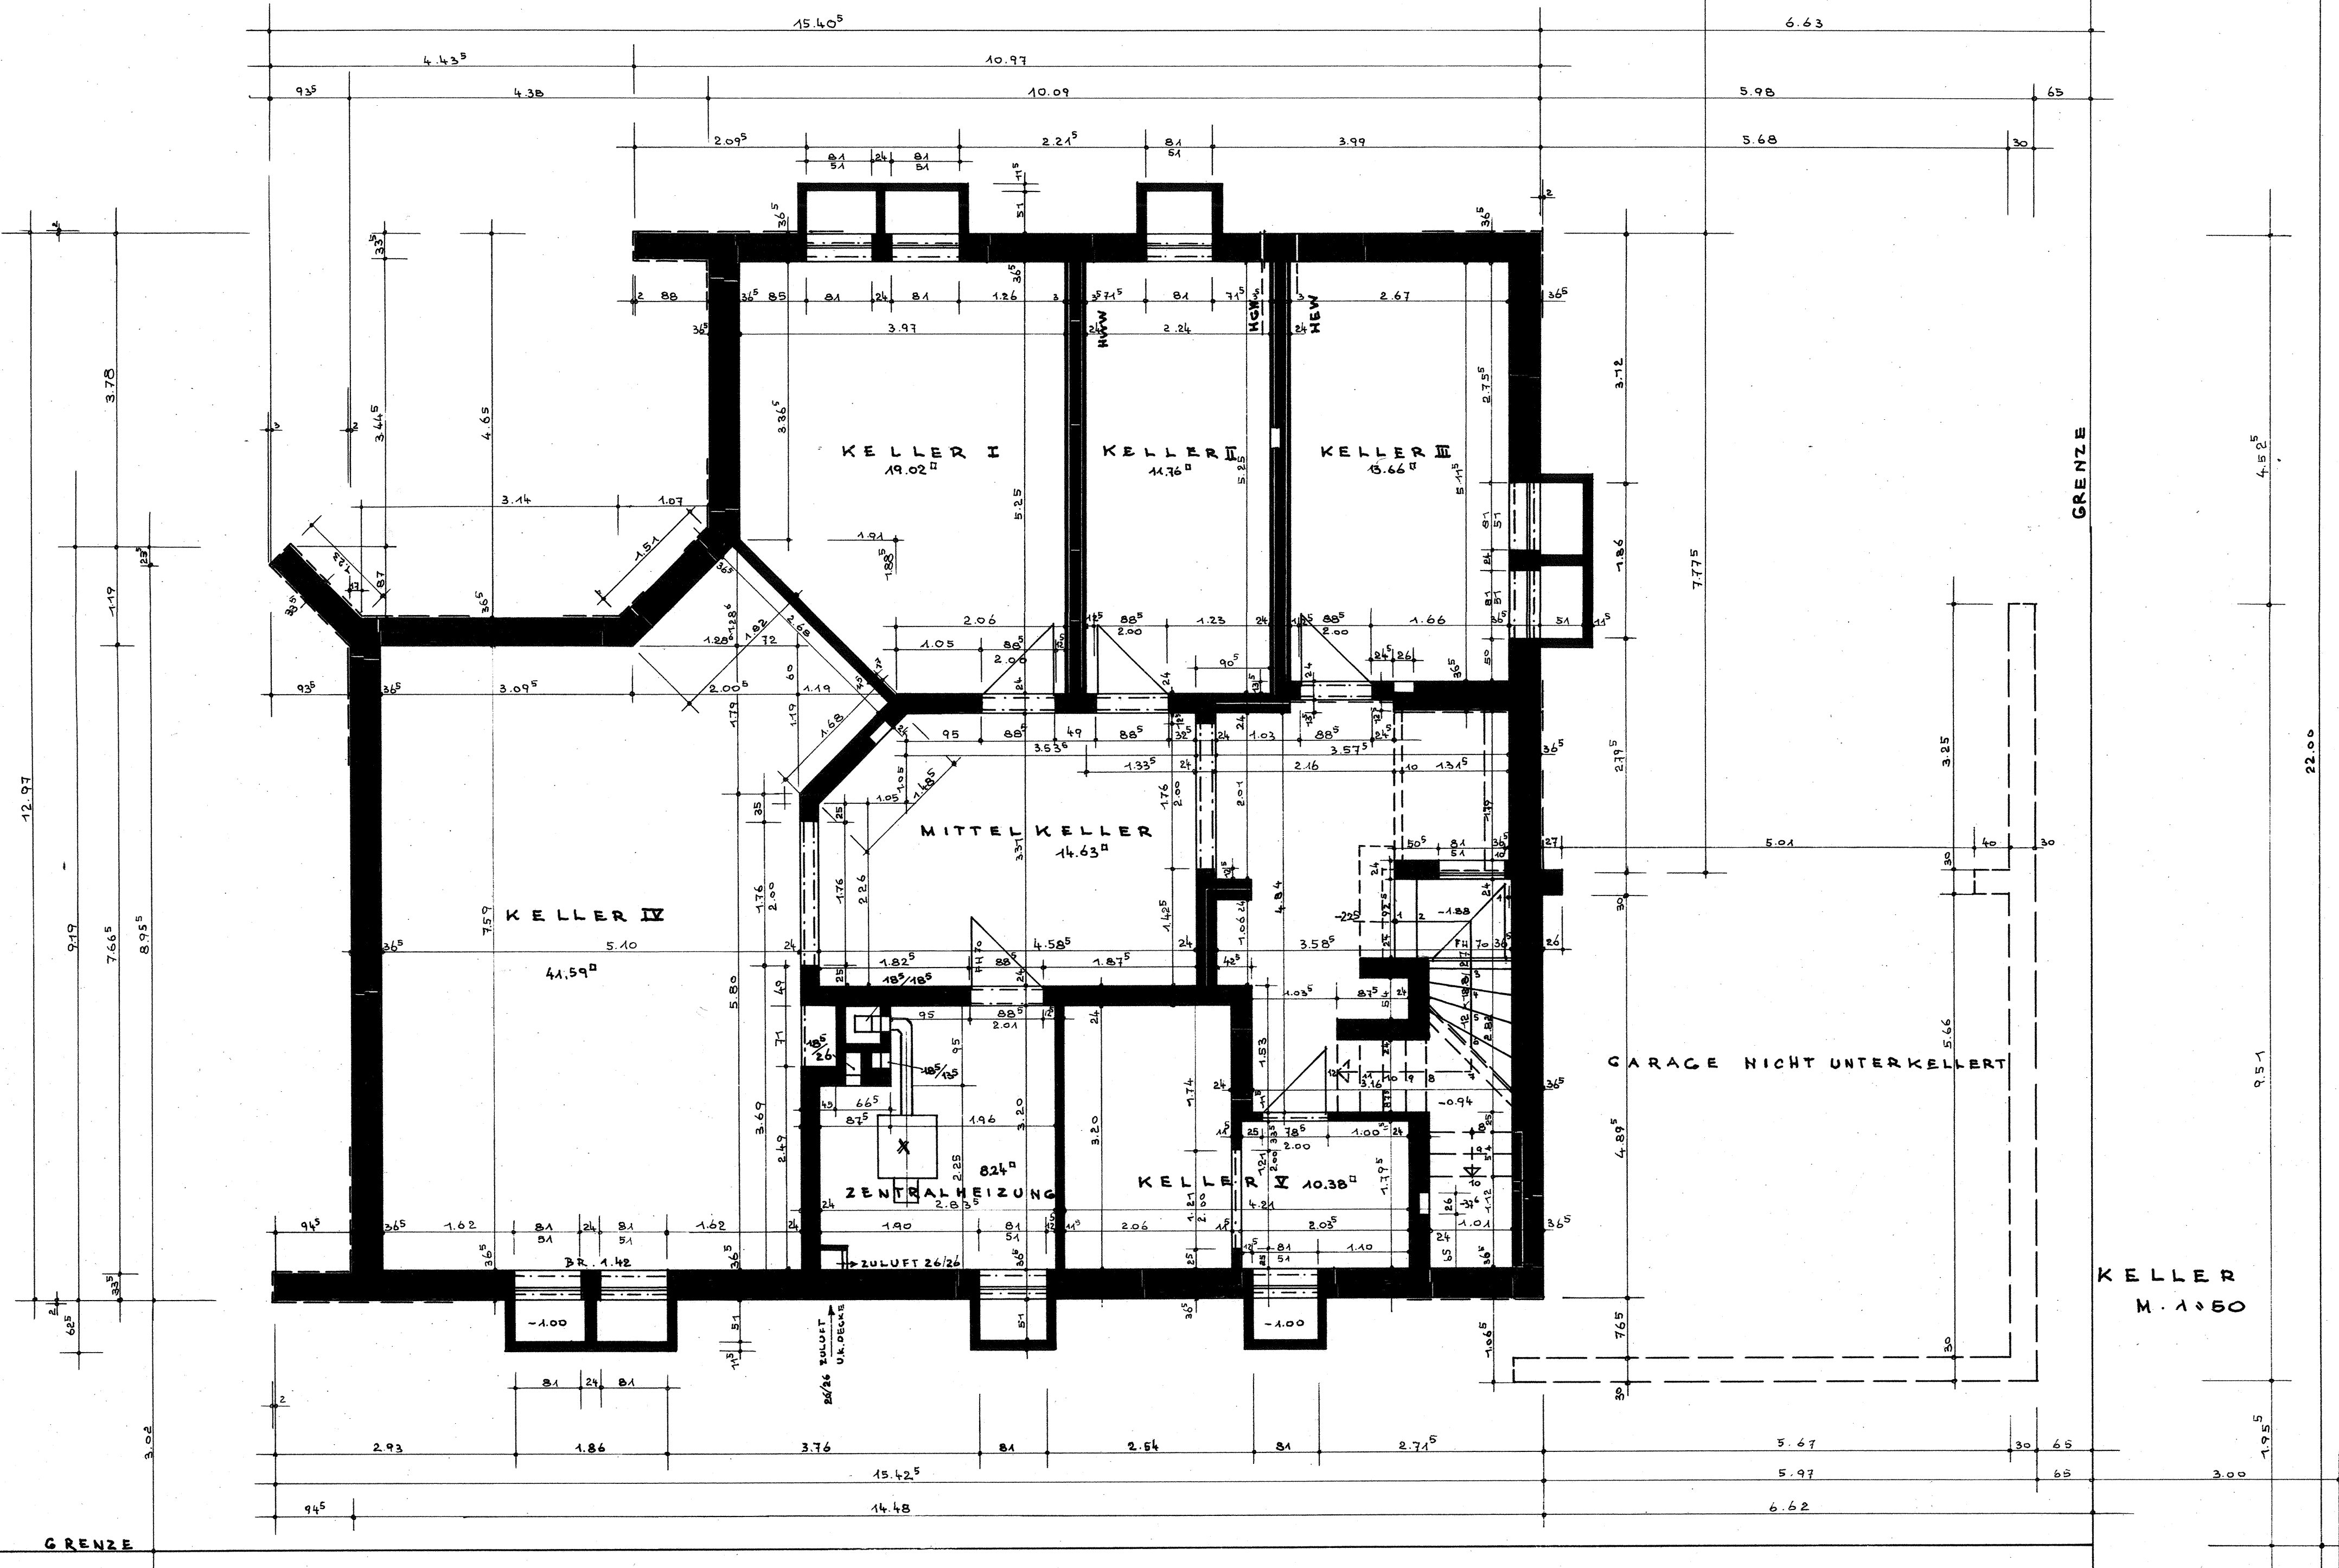

DER BAUHERR: DR. JACOB JACOBSEN
 2000 HAMBURG-62 REEKAMP 68
 TEL: 520 3088

DER ARCHITECT: RAIMUND QUAST
 2000 HAMBURG-65
 COPPELTWEG 1
 TEL: 201 66 03

Raimund Quast 15.2.78